




TRAMO W

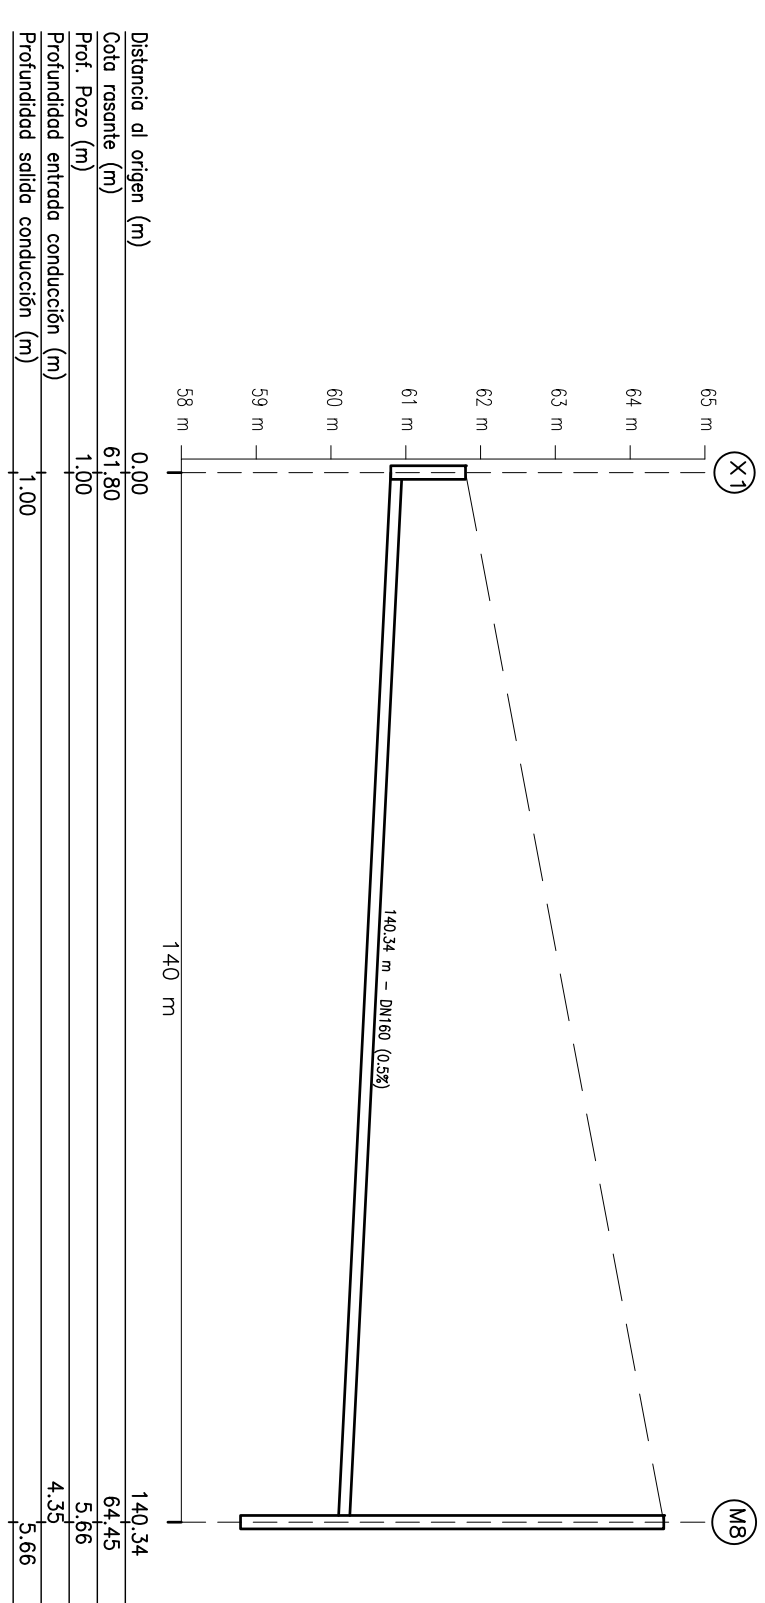

TRAMO X

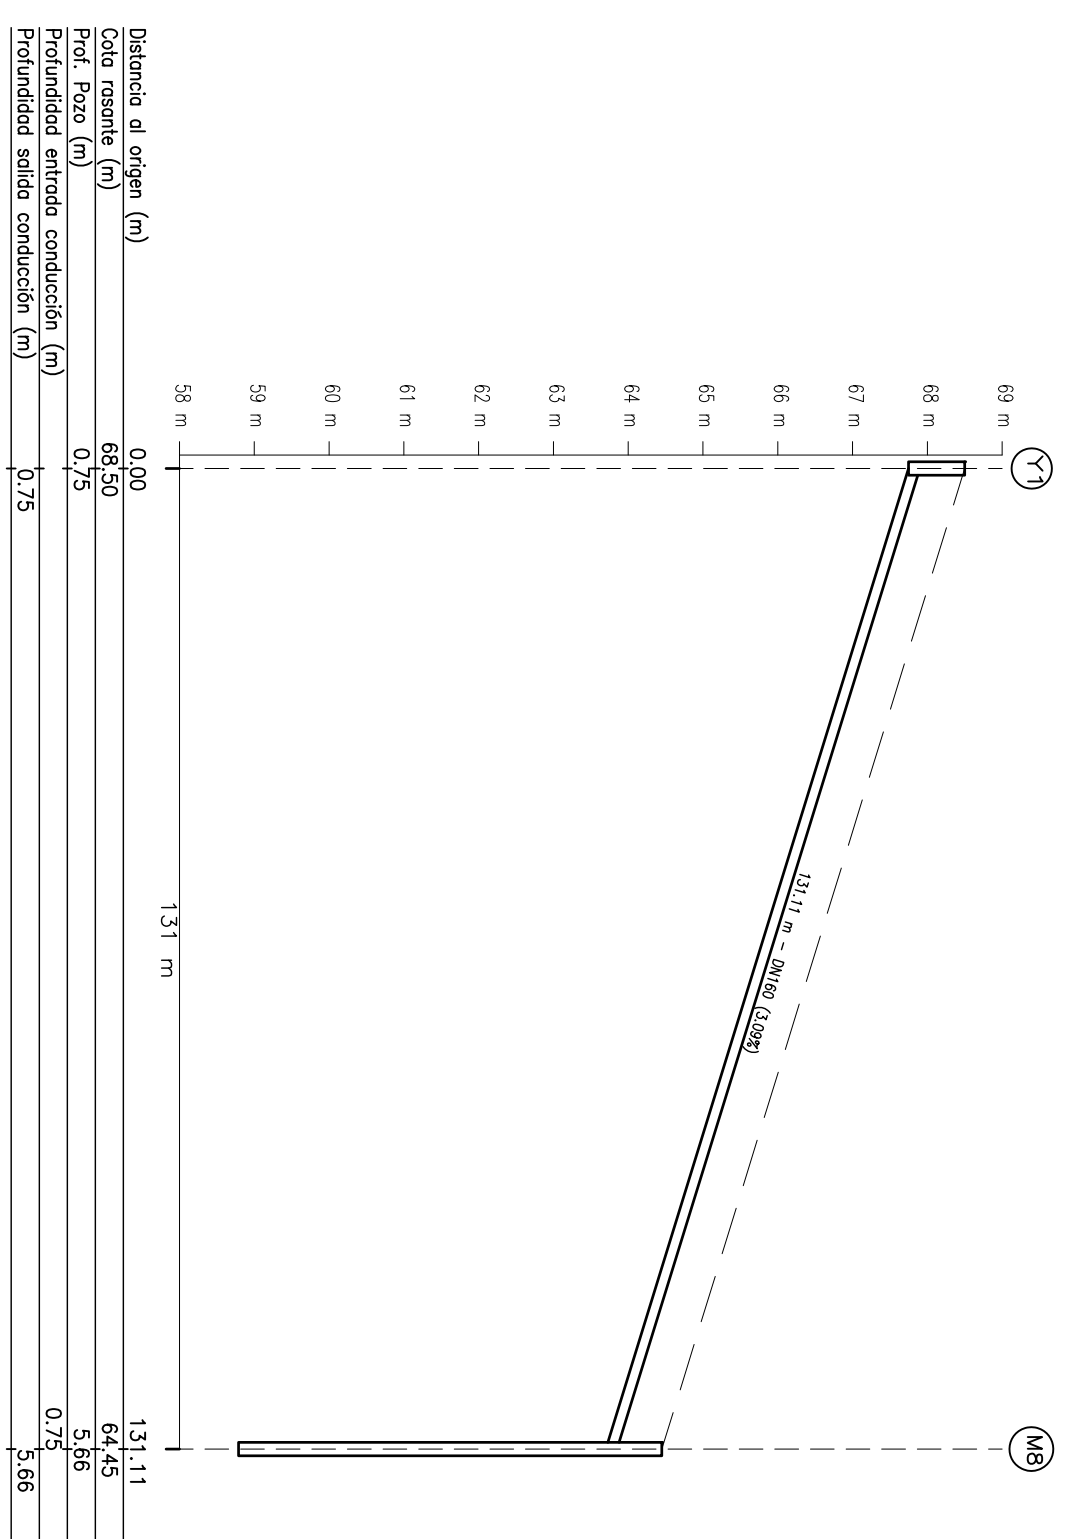

TRAMO Y

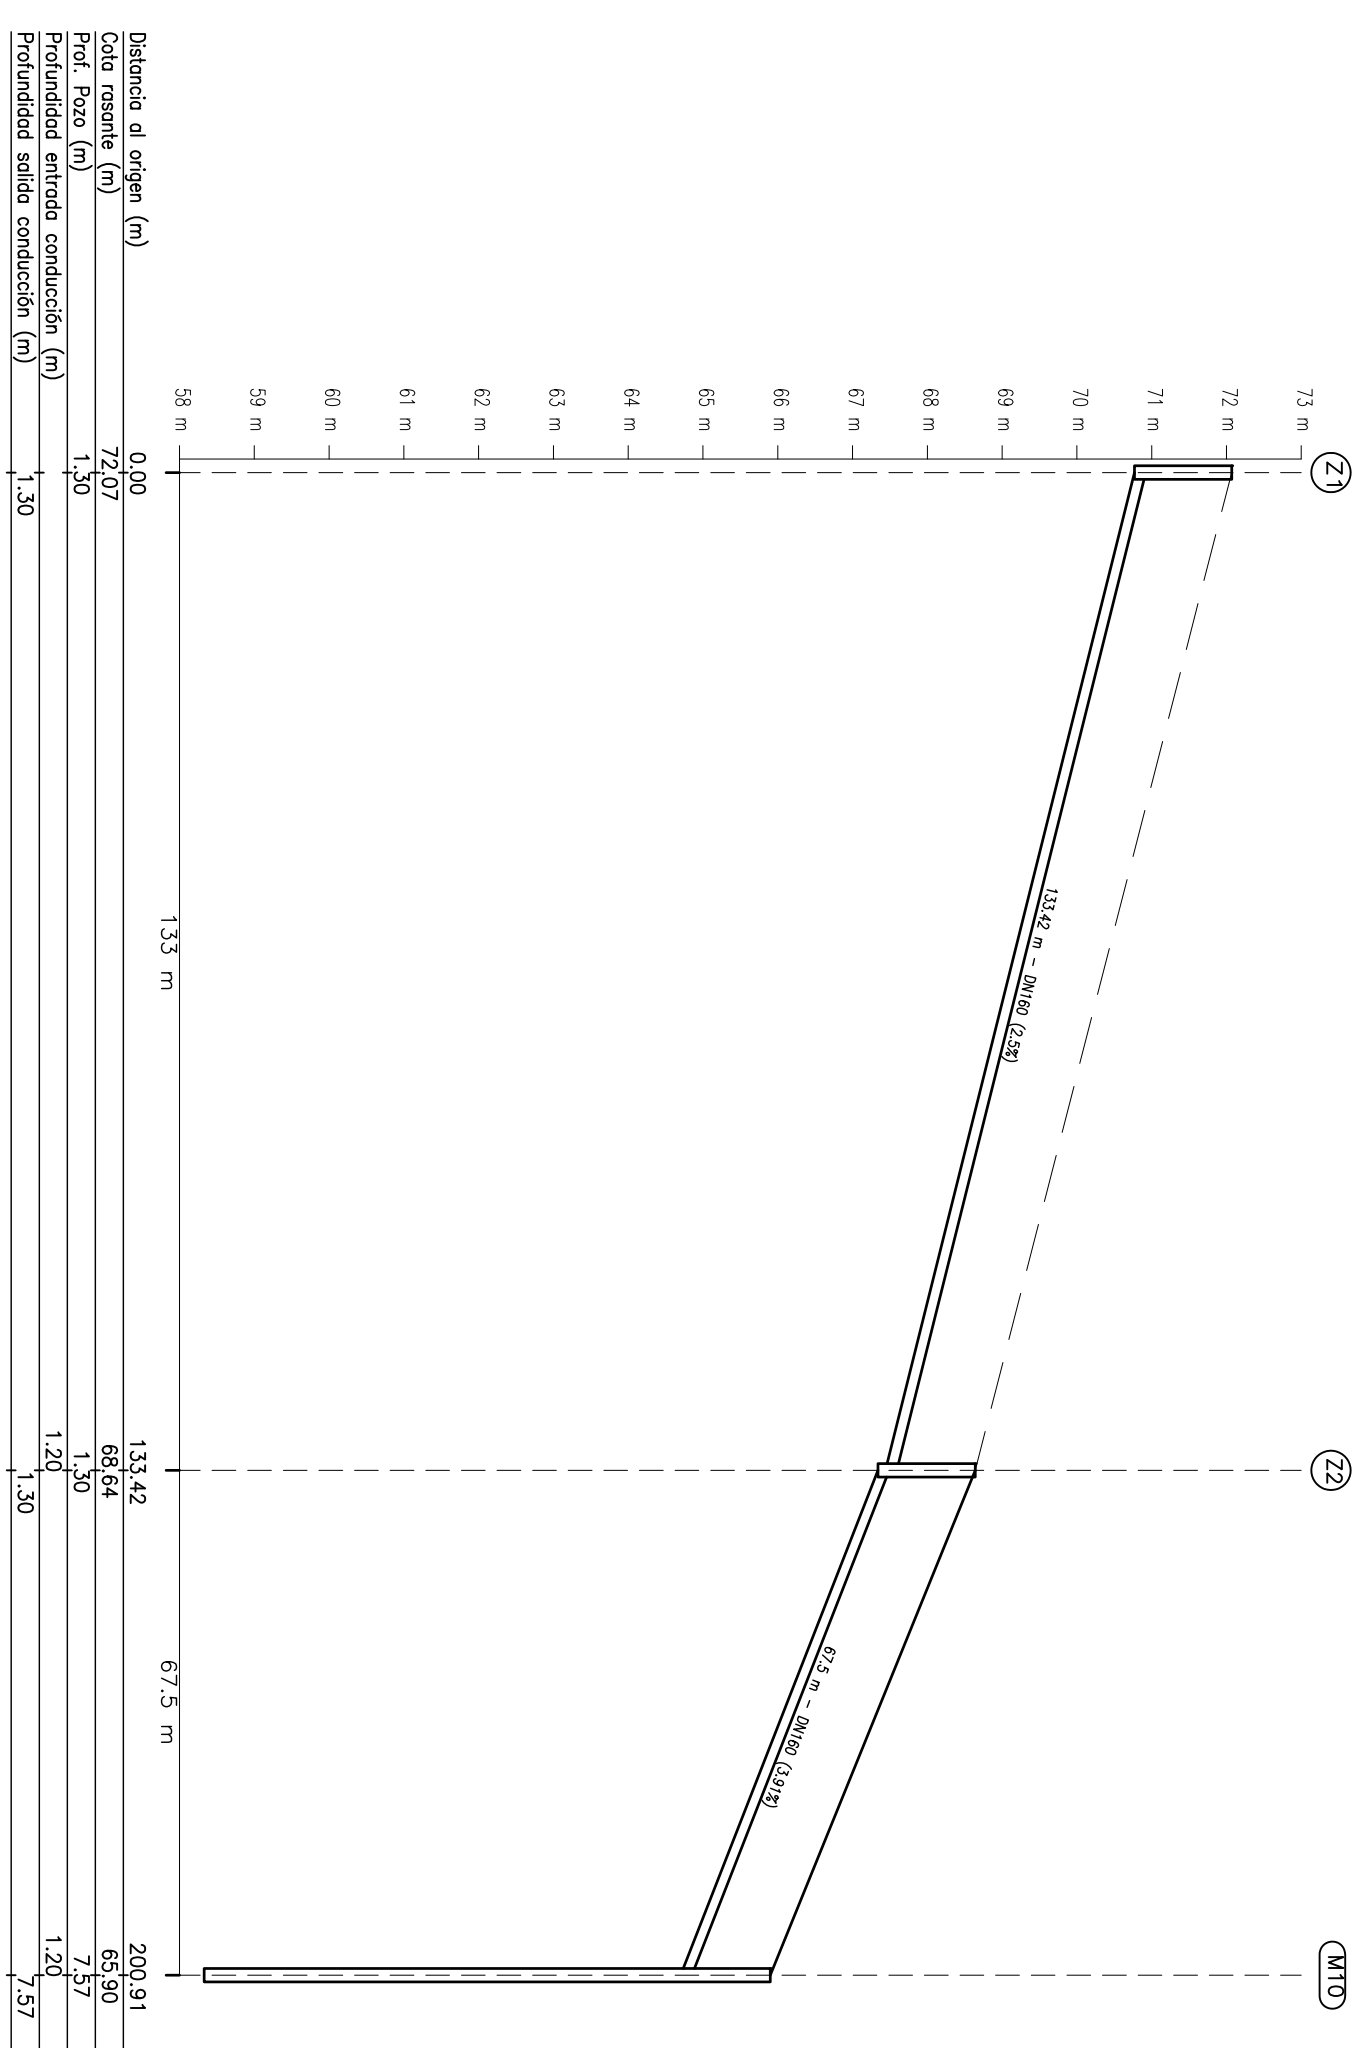

TRAMO Z