


PLANO DETALLE AV. SAN MARTIN

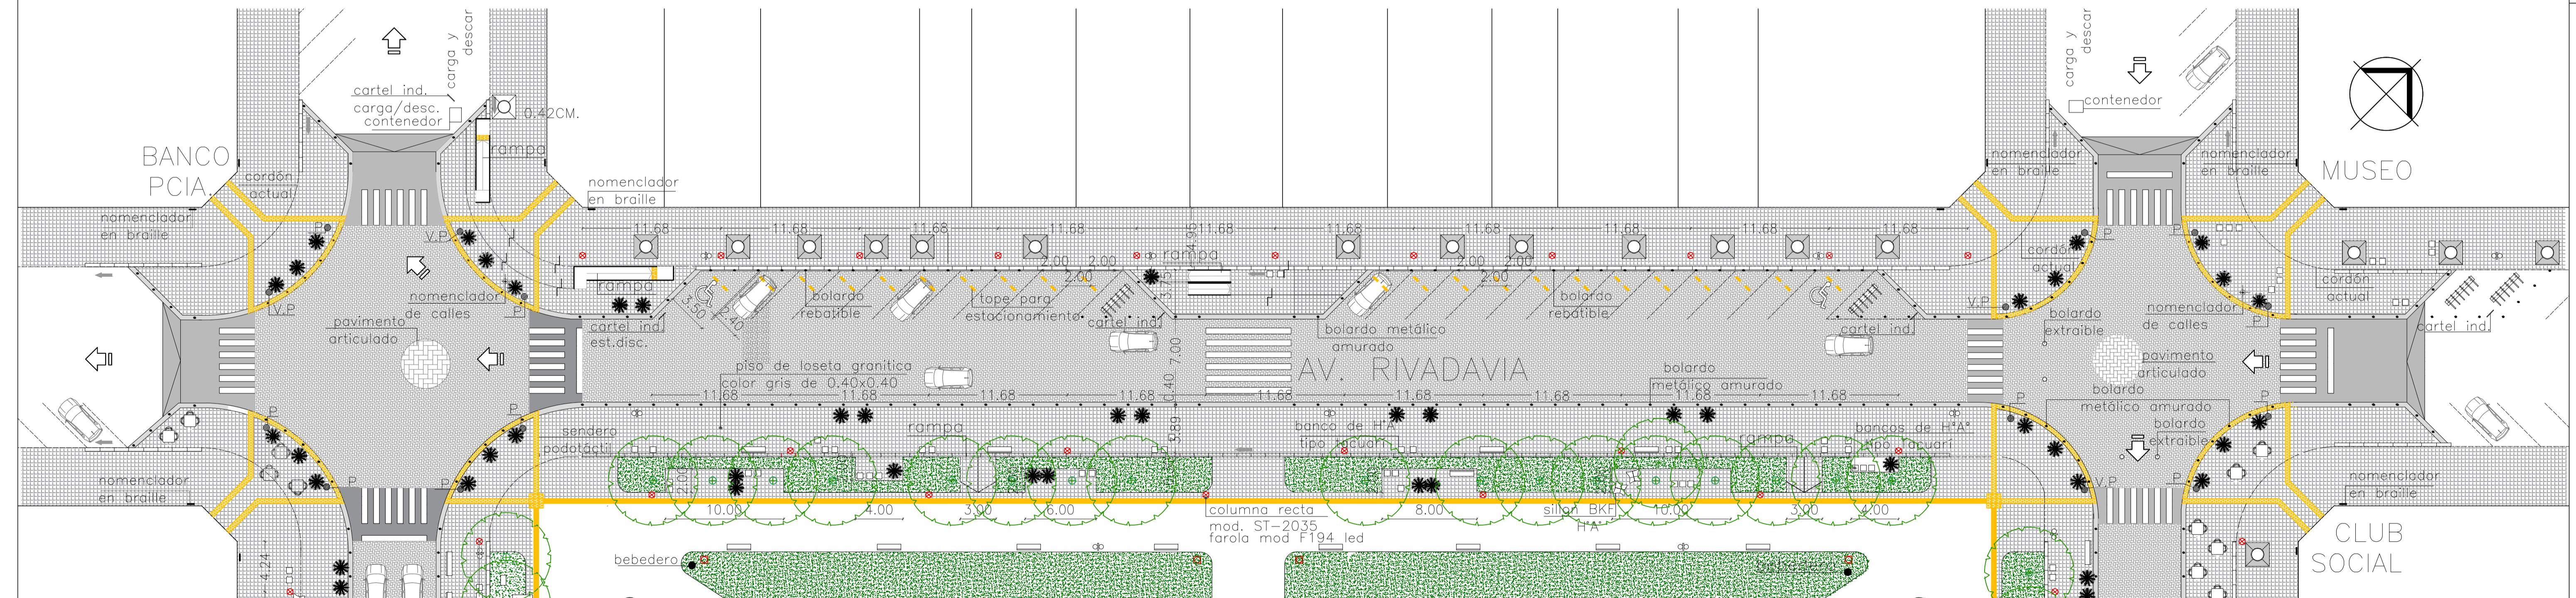

PLANO DETALLE AV. RIVADAVIA